



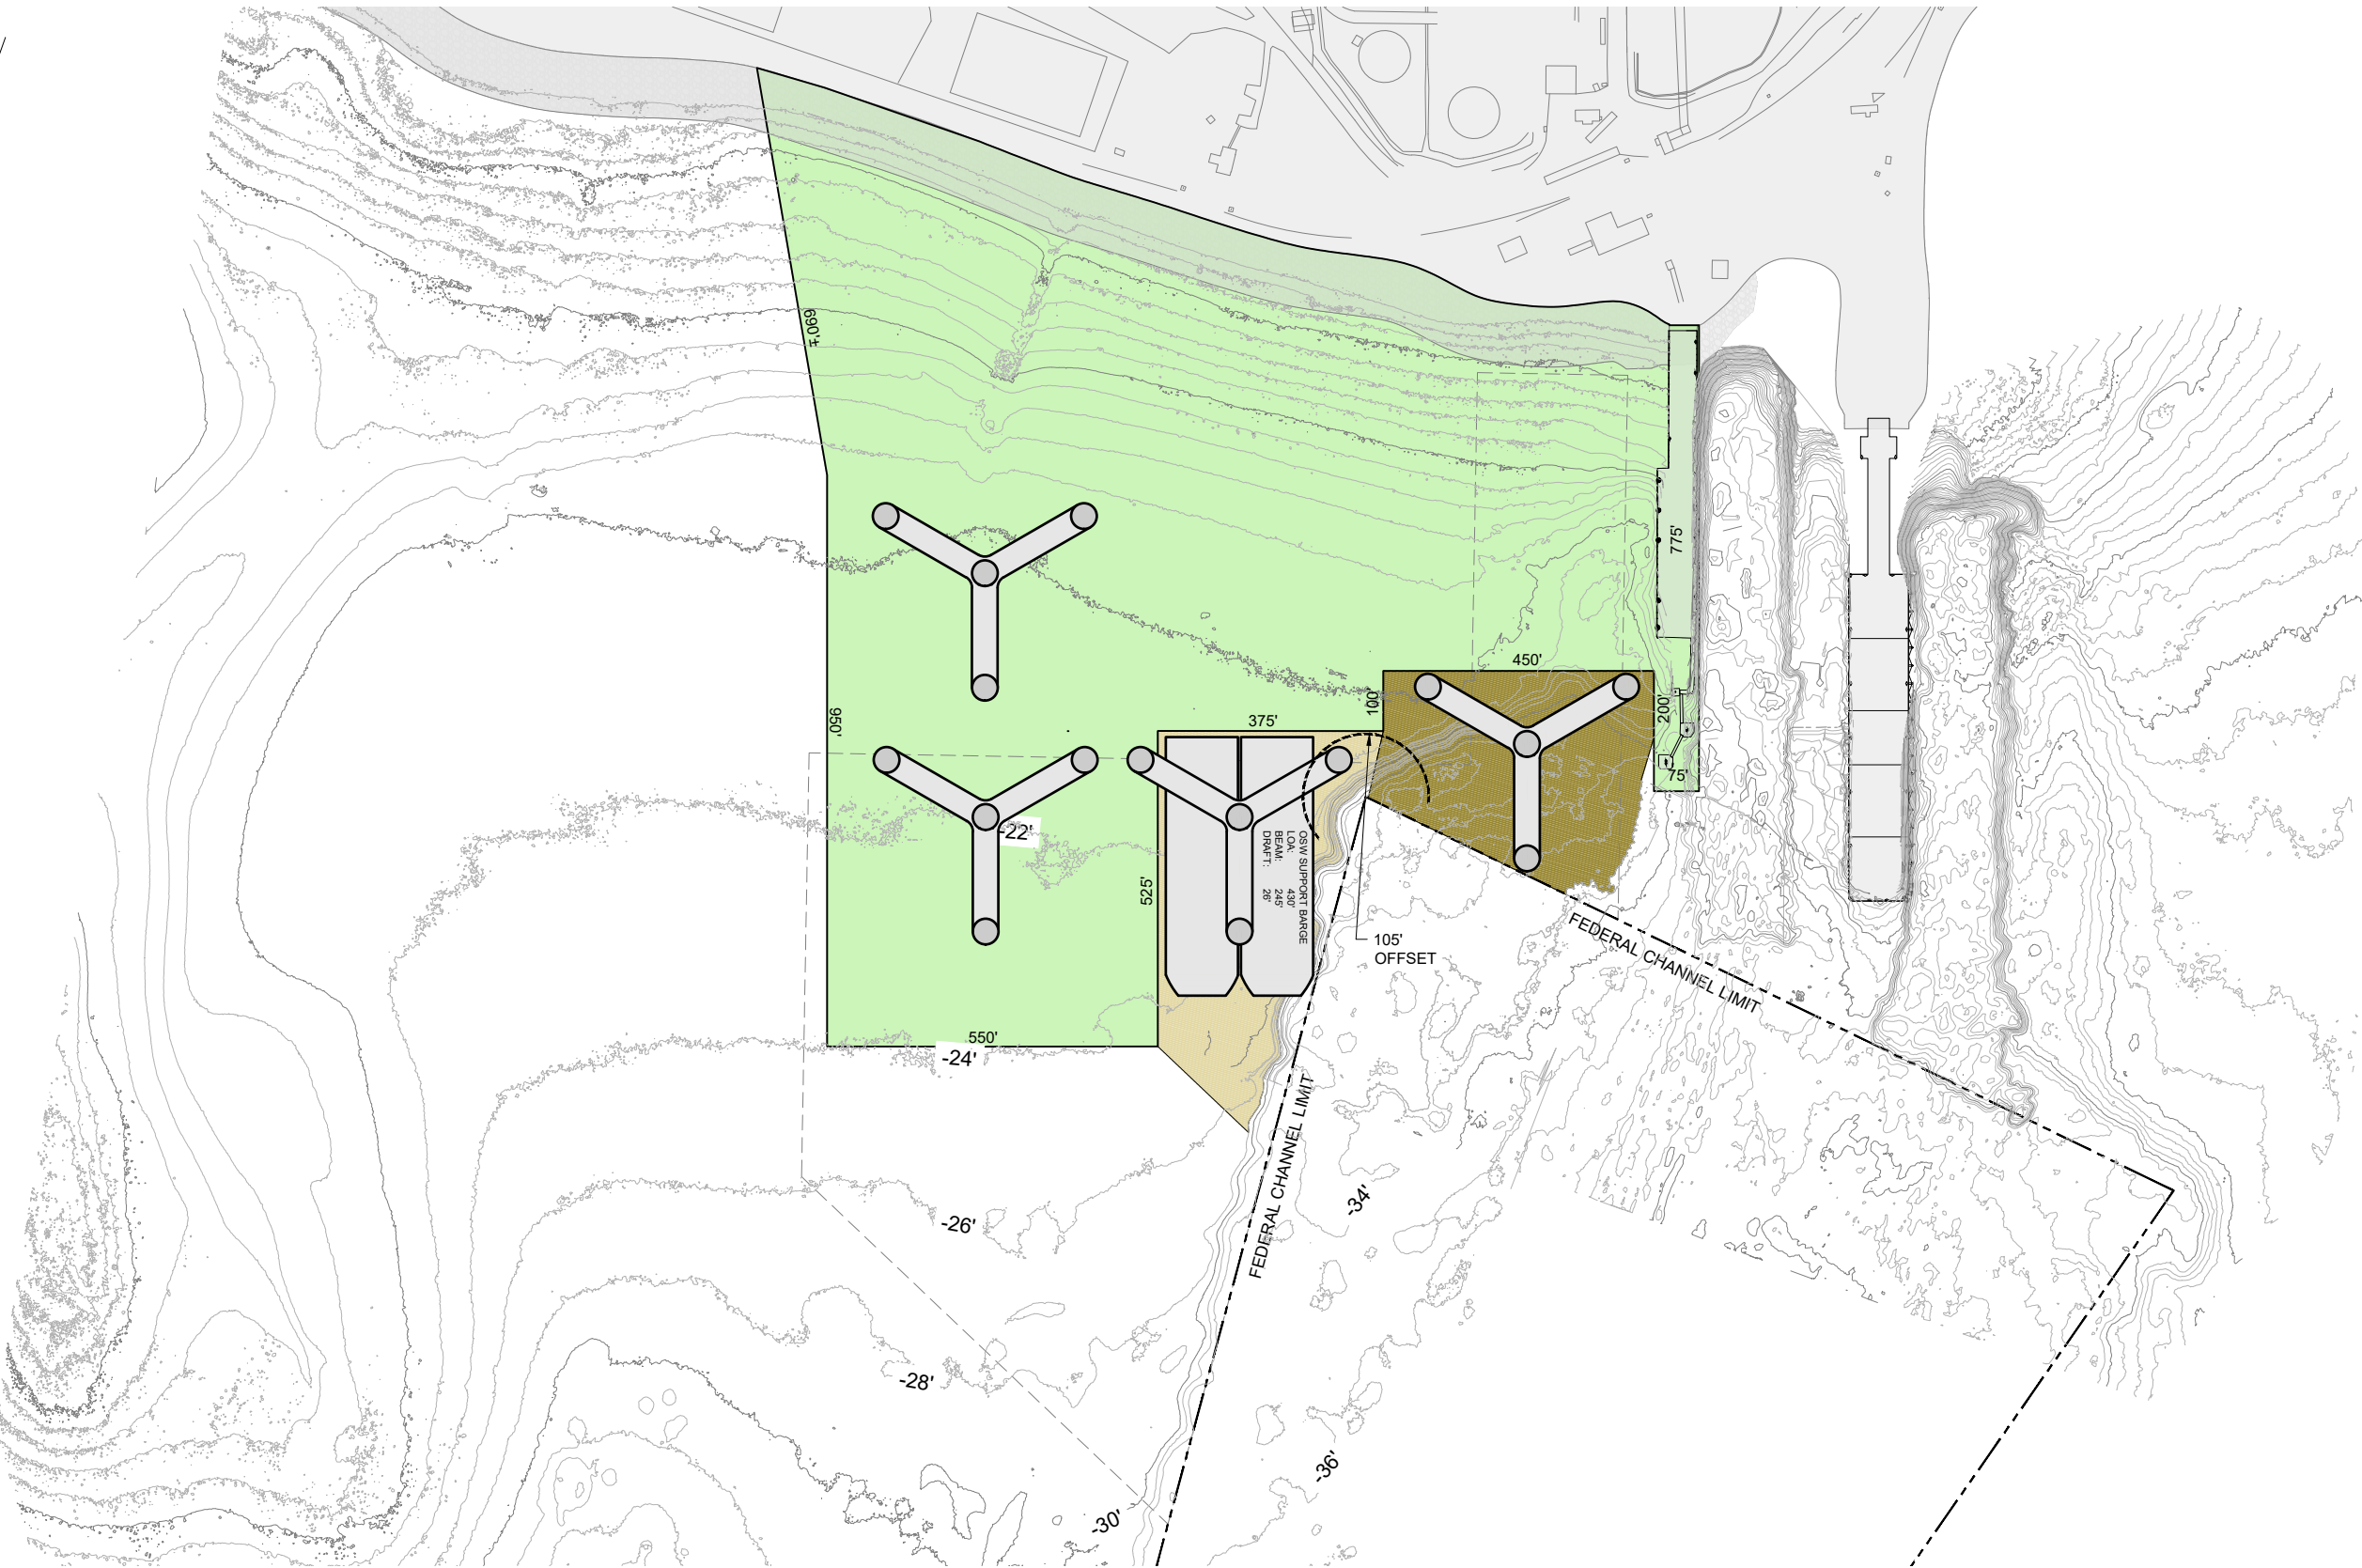

NORTH
ORIENTATION FOR
NOTATION PURPOSES

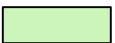

LEGEND:

- | | | | |
|---|--|---|---|
|  | DREDGE TO -28' MLLW (4.2 ACRES ± / 33,000 CY ±)
(26' DRAFT + 2' UNDER KEEL) |  | NEW CONSTRUCTION
(35 ACRES ±) |
|  | DREDGE TO -34' MLLW (3.6 ACRES ± / 28,000 CY ±)
(32' DRAFT + 2' UNDER KEEL) |  | ORIGINAL PROPOSED
DREDGE AREA (24 ACRES ±) |

WORK PLAN - ALTERNATIVE #3
SCALE: 1" = 300'

GRAPHIC SCALE		DATE	 Appledore Marine Engineering, LLC		 SPRAGUE OPERATING RESOURCES LLC PORTSMOUTH, NEW HAMPSHIRE	
0' 300' 600'		SEPTEMBER 2023				
1" = 300'			SEARSPORT TERMINAL SEARSPORT, ME		FIG. NO. 03	
			MACK POINT OSW FACILITY CONCEPTS ALTERNATIVE 03			